
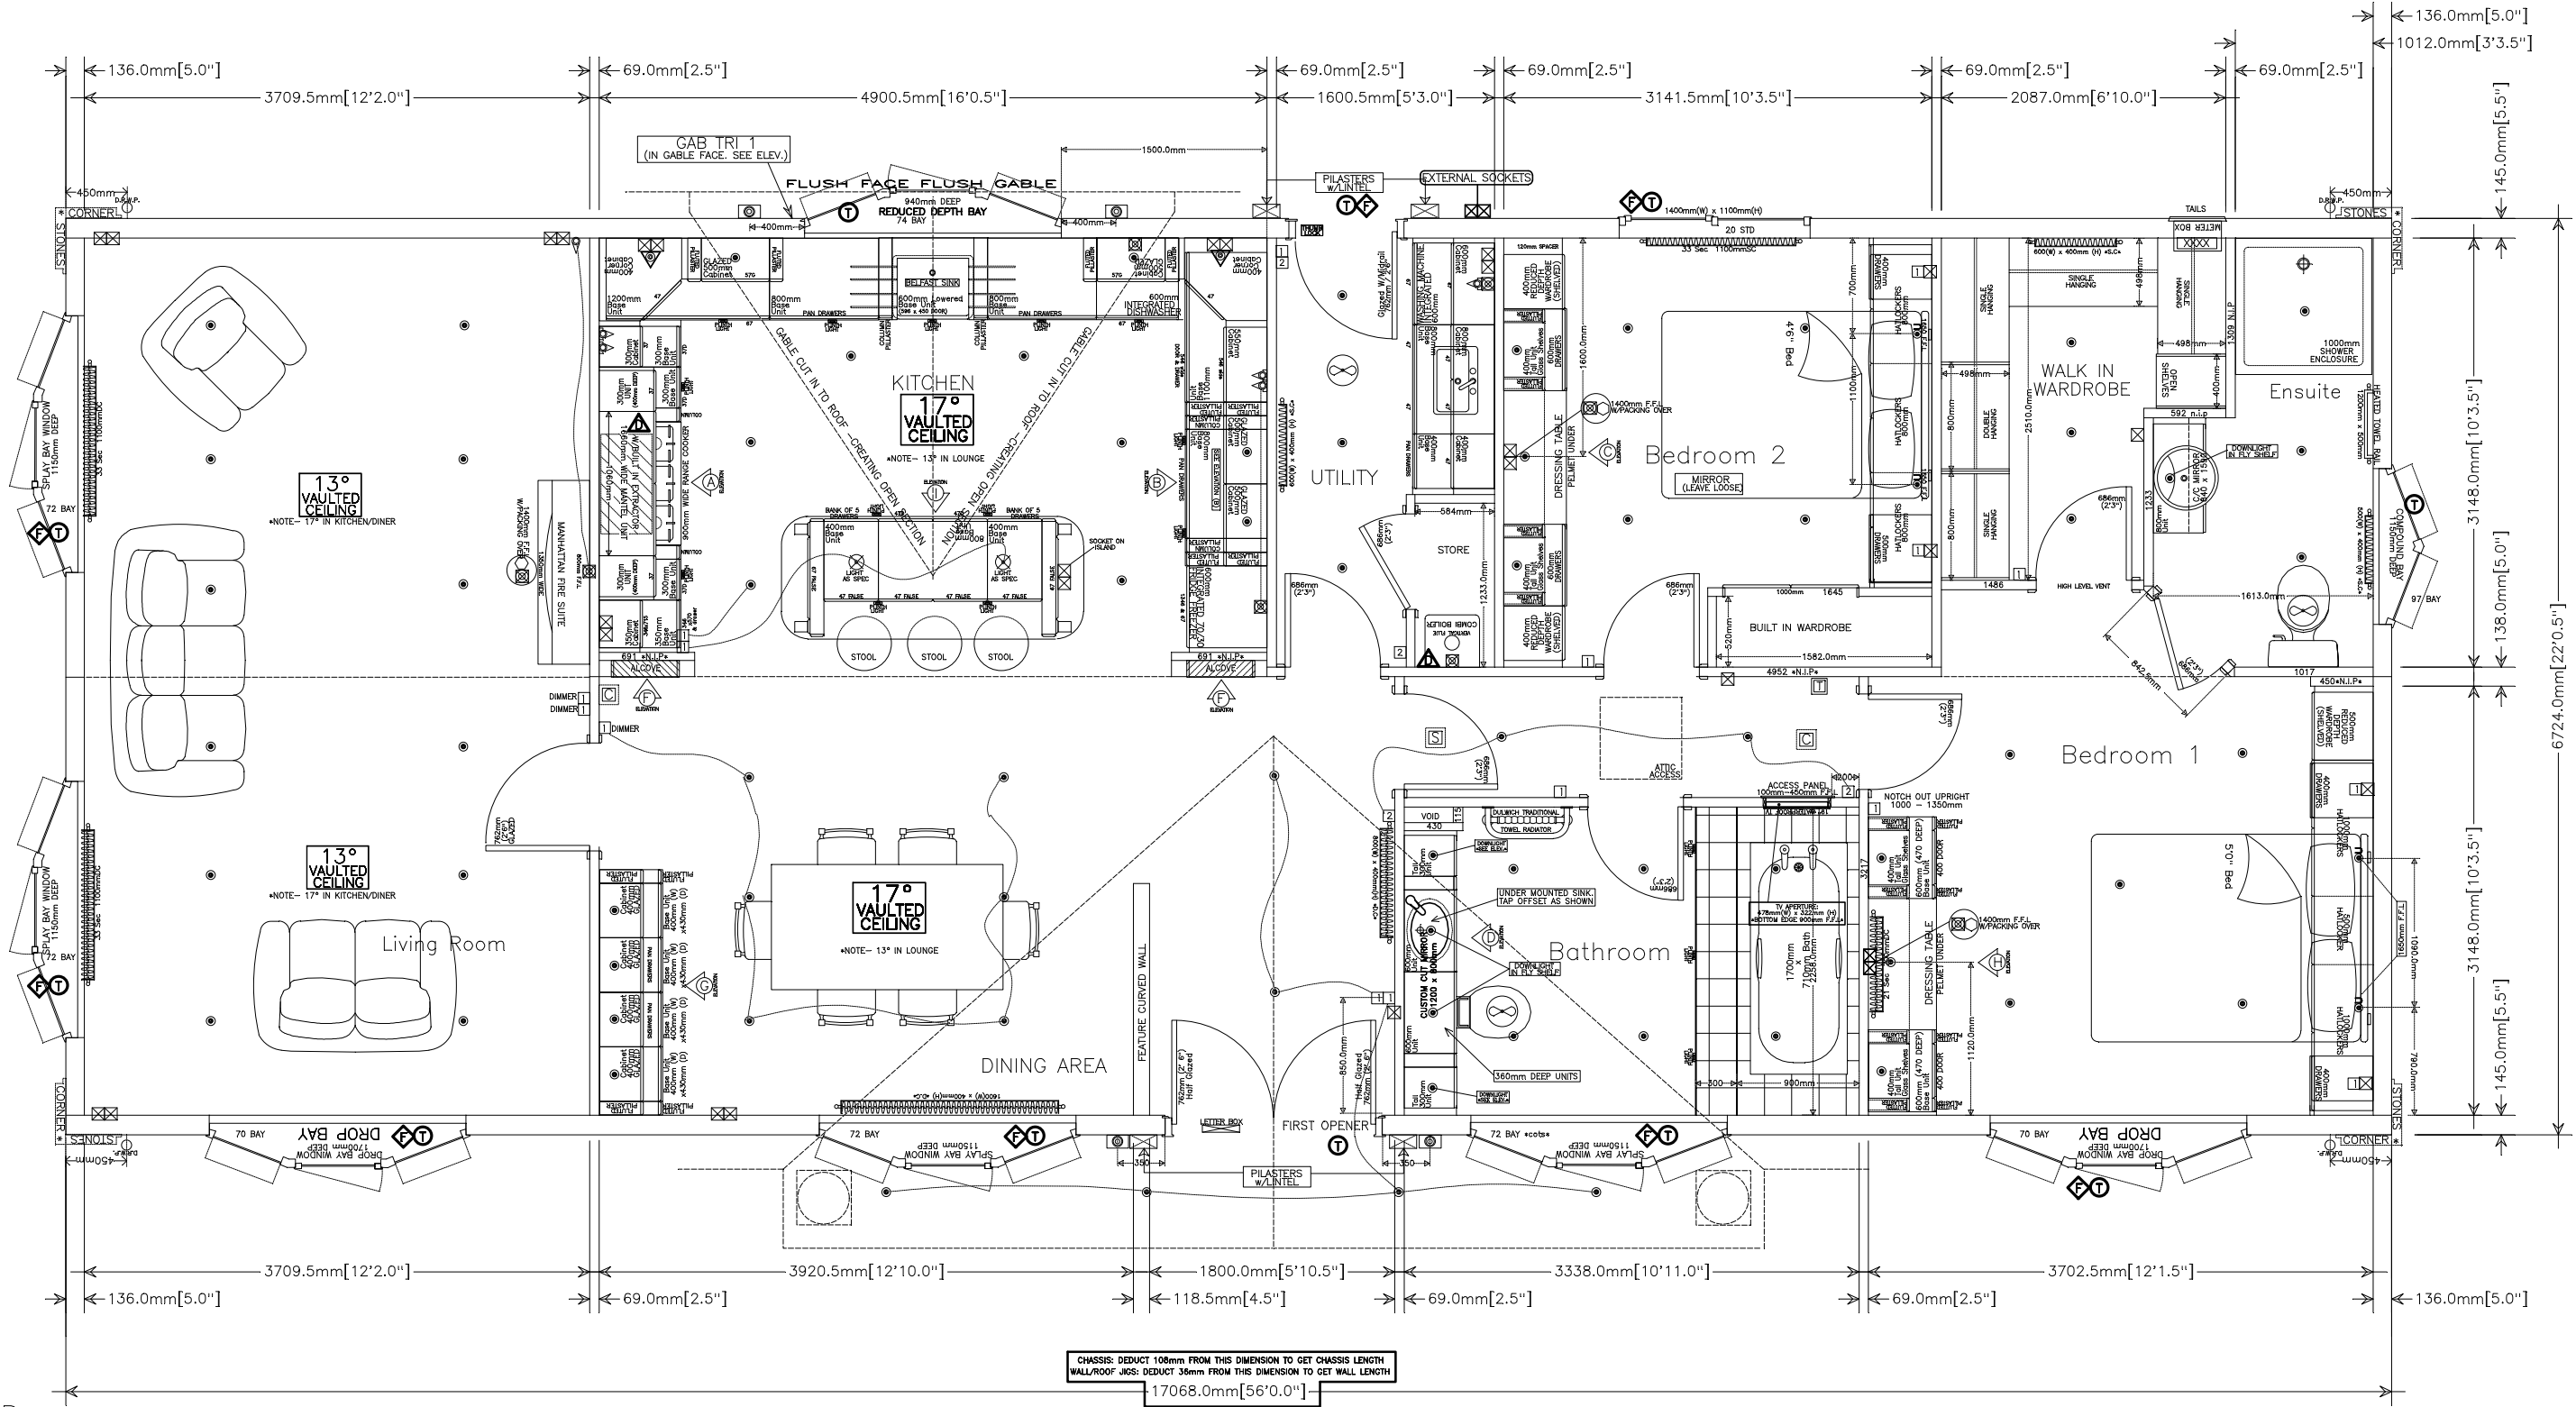


Elevations are for illustrative purposes only. (They are not exact scale).

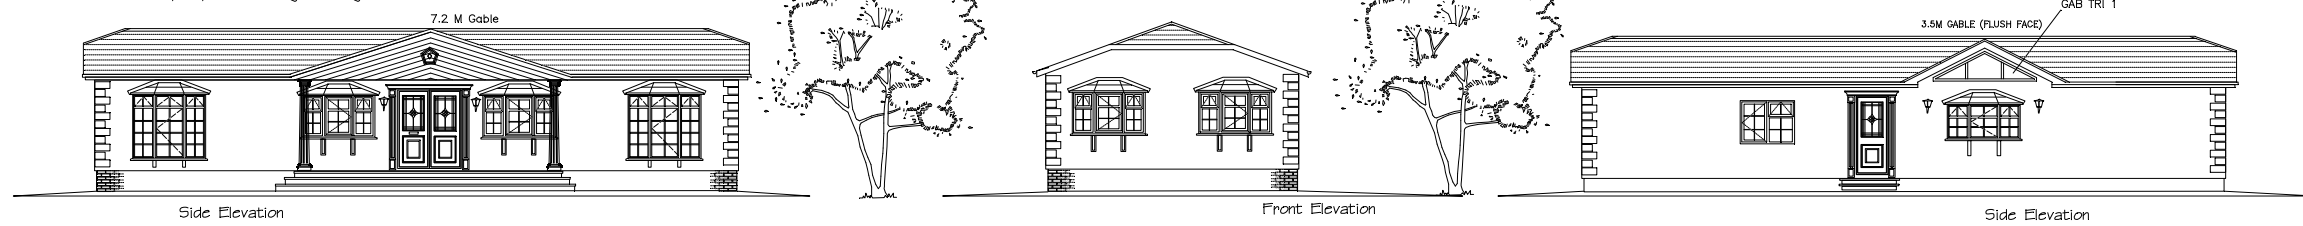

CHASSIS: DEDUCT 100mm FROM THIS DIMENSION TO GET CHASSIS LENGTH
 WALL/ROOF JOGS: DEDUCT 35mm FROM THIS DIMENSION TO GET WALL LENGTH

LEGEND

SYMBOL	DESCRIPTION	SYMBOL	DESCRIPTION	SYMBOL	DESCRIPTION	SYMBOL	DESCRIPTION
	radiator		External light		Light switch		Rainwater down pipe
	Single power point		Ceiling Rose (Light)		Two-way light switch		Extractor fan
	Double power point		Wall light		Three-way light switch		Soil and vent pipe
	T.V. Point		Tri light (under cab/fly pelmet)		Thermostat		Smoke Detector
	Sky Point		Recessed Downlighter		Electric meter box		Carbon Monoxide Detector
	Phone point back box		Recessed Downlighter (under cabinet/fly pelmet etc)		Consumer unit		
	Spur operable to a separate switch						

MEASUREMENTS NOTE
 FOR CONSTRUCTION PURPOSES REFER TO THE DIMENSIONS IN MILLIMETRES. THE IMPERIAL DIMENSIONS ARE APPROXIMATIONS

REVISIONS

01495 24472
 MAIL: sales@stately-albion.co.uk
 WEB: www.stately-albion.co.uk

DRAWING NUMBER:	TOPAZ 56x22
DRAWN BY:	**
SCALE:	1:25 on A1/1:50 on A3
DATE:	**/**/**
ESTIMATE NUMBER:	*****
CUSTOMER NAME:	TOPAZ (NEW)