
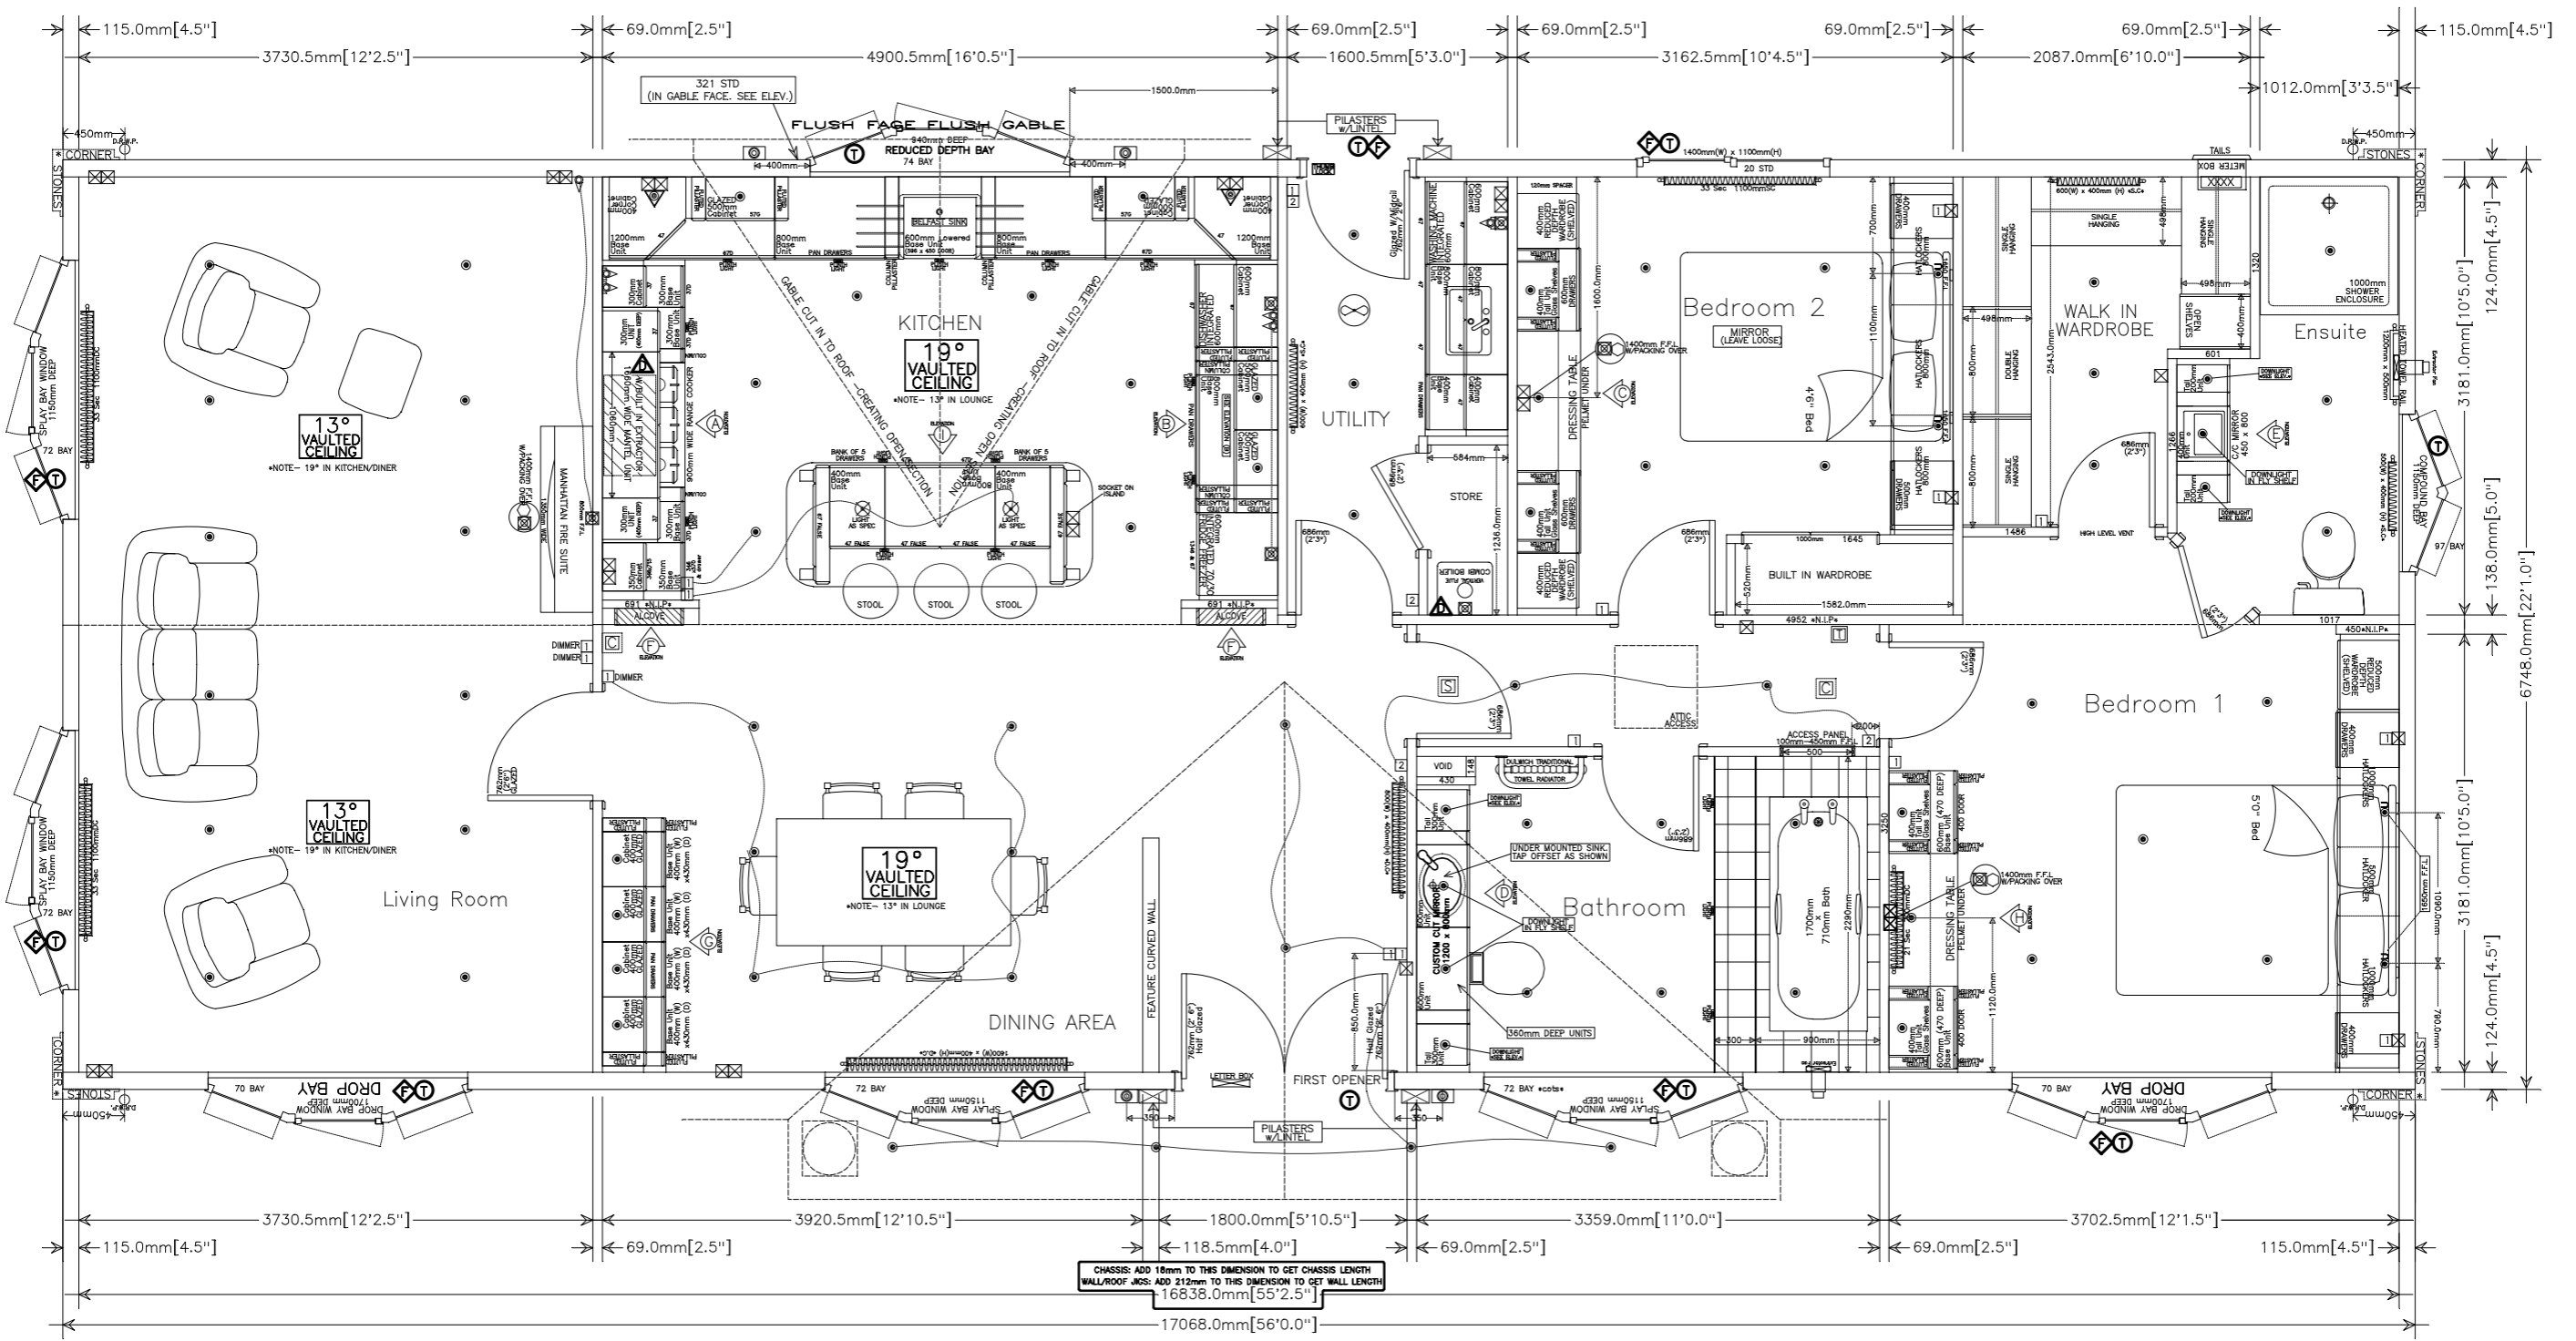


Elevations are for illustrative purposes only. (They are not exact scale).

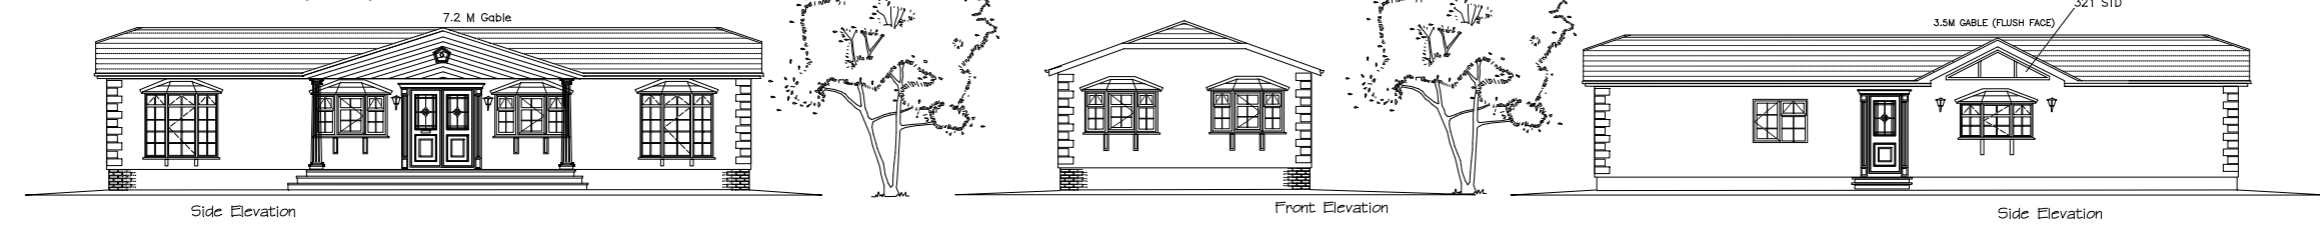

### LEGEND

SYMBOL	DESCRIPTION	SYMBOL	DESCRIPTION	SYMBOL	DESCRIPTION	SYMBOL	DESCRIPTION
	radiator		External light		Light switch		Rainwater down pipe
	Single power point		Ceiling Rose (Light)		Two-way light switch		Extractor fan
	Double power point		Wall light		Three-way light switch		Soil and vent pipe
	T.V. Point		Tri light (under cab/ty pelmet)		Thermostat		Smoke Detector
	Sky Point		Recessed Downlighter		Electric meter box		Carbon Monoxide Detector
	Phone point back box		Recessed Downlighter (under cabinet/ty pelmet etc)		Consumer unit		
	Spur operable to a separate switch						

**MEASUREMENTS NOTE**  
 FOR CONSTRUCTION PURPOSES REFER TO THE DIMENSIONS IN MILLIMETRES. THE IMPERIAL DIMENSIONS ARE APPROXIMATIONS.

REVISIONS



DRAWING NUMBER:	TOPAZ 56x22 3 BED
DRAWN BY:	**
SCALE:	1:25 on A1/1:50 on A3
DATE:	**/**/**
ESTIMATE NUMBER:	*****
CUSTOMER NAME:	TOPAZ (NEW)

TEL: 01465 244472  
 FAX: 01465 244473  
 WEB: www.stately-albion.co.uk