


Elevations are for illustrative purposes only. (They are not exact scale).

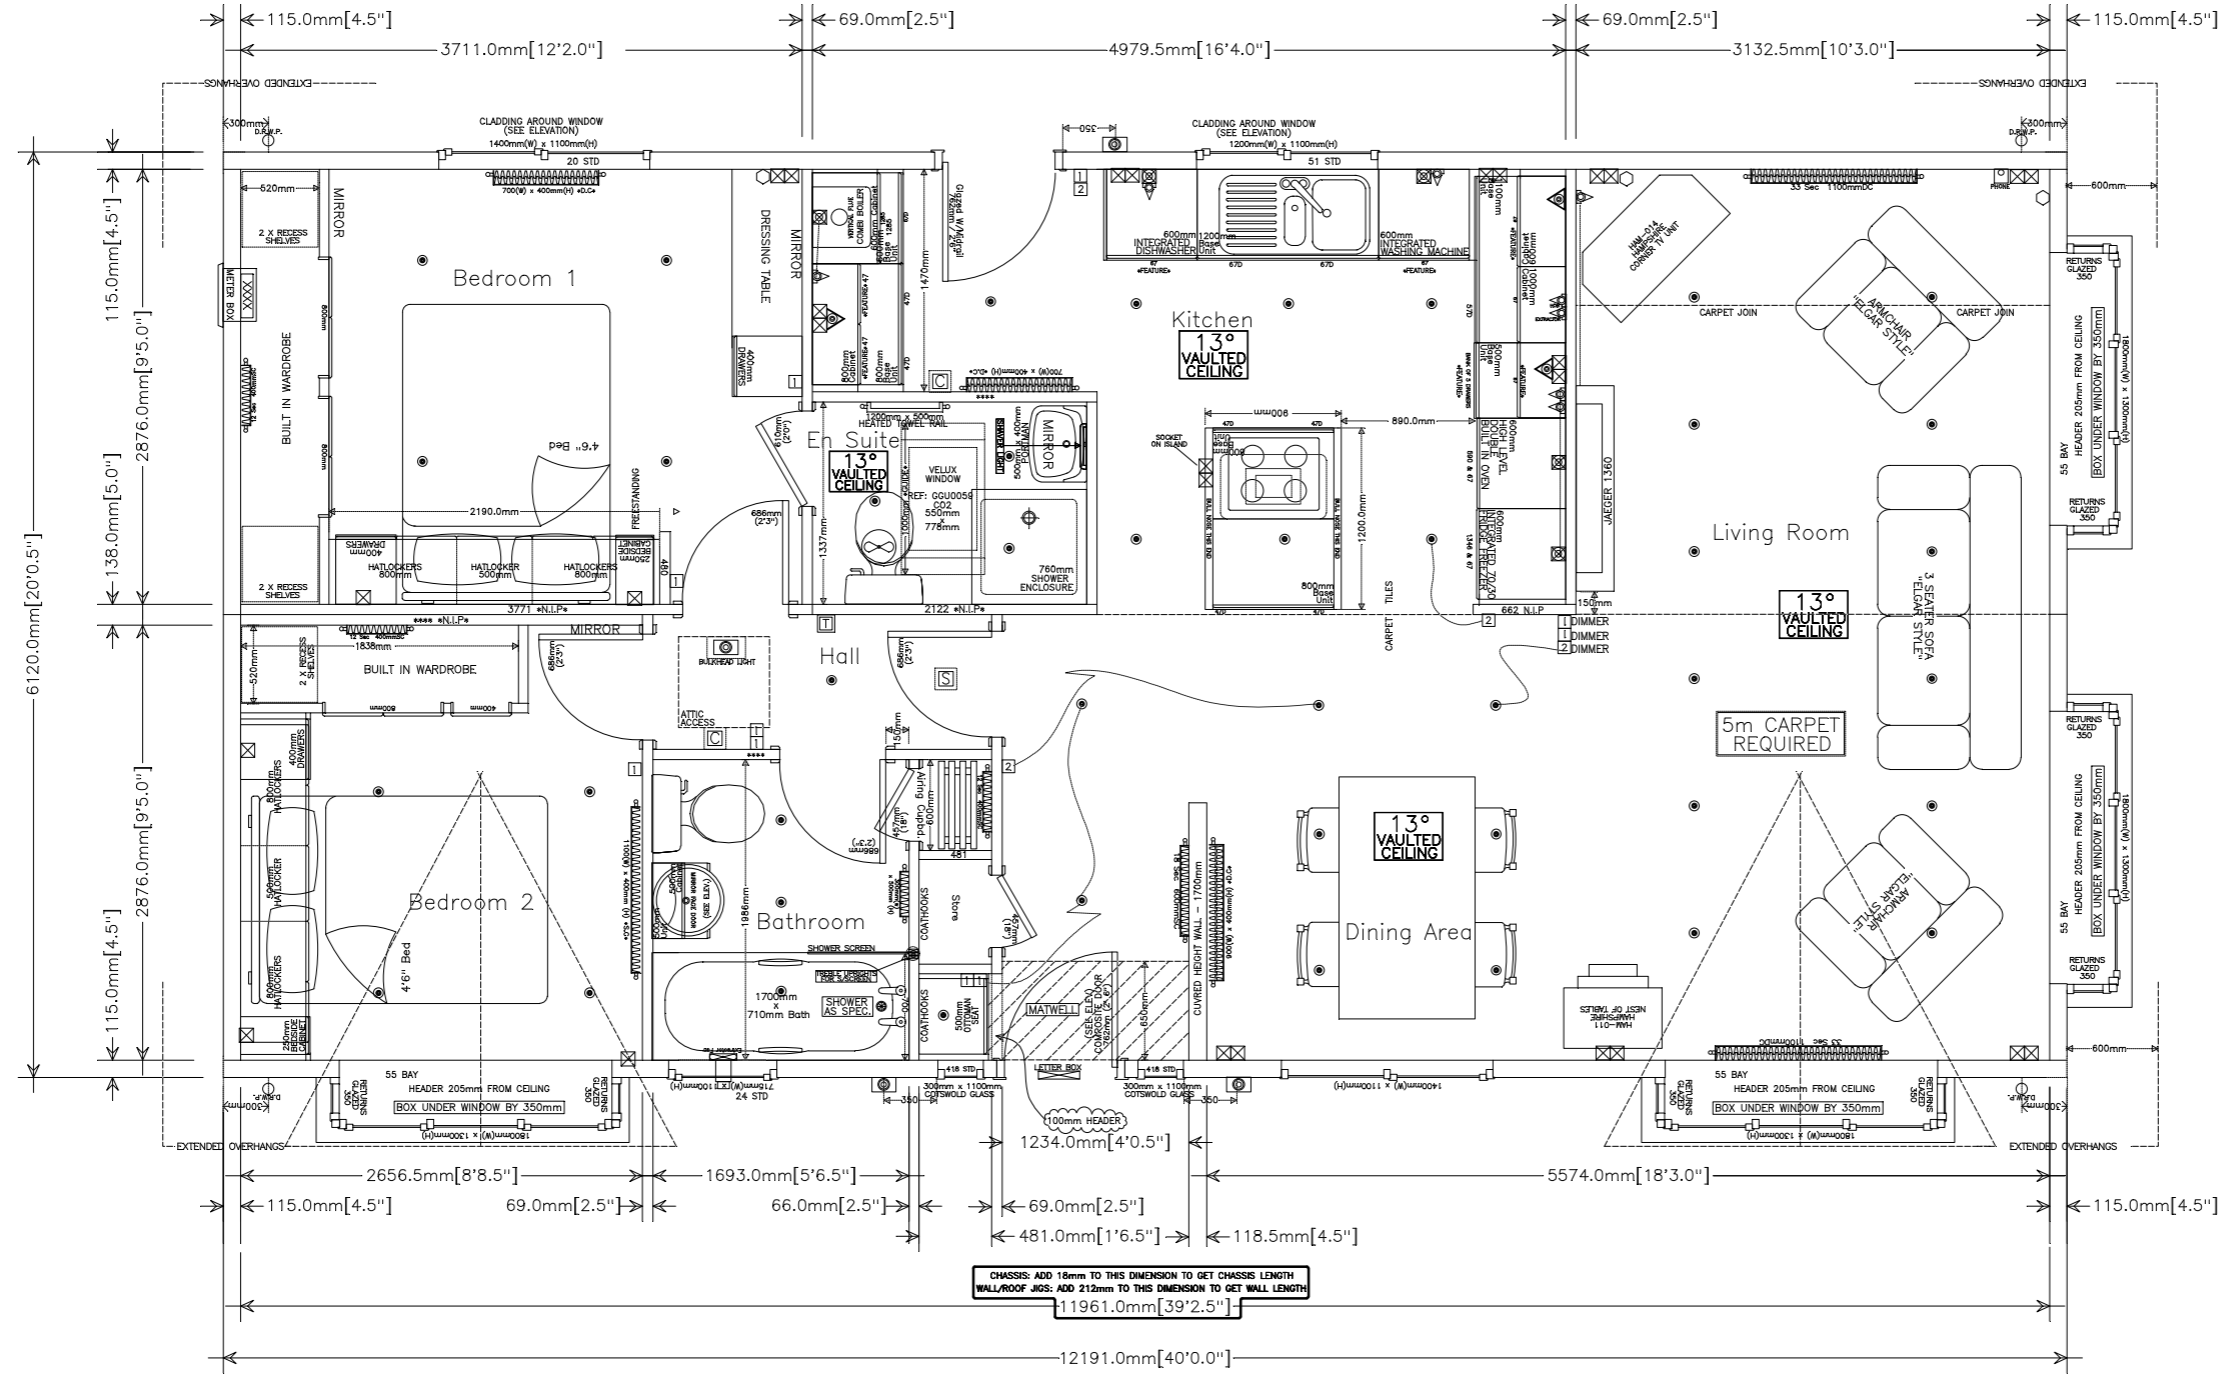

LEGEND

SYMBOL	DESCRIPTION	SYMBOL	DESCRIPTION	SYMBOL	DESCRIPTION	SYMBOL	DESCRIPTION
	radiator		External light		Light switch		Rainwater down pipe
	Single power point		Ceiling Rose (Light)		Two-way light switch		Extractor fan
	Double power point		Wall light		Three-way light switch		Soil and vent pipe
	T.V. Point		Tri light (under cab/fly pelmet)		Thermostat		Smoke Detector
	Sky Point		Recessed Downlighter		Electric meter box		Carbon Monoxide Detector
	Spur operable to a switch (above worktop)		Recessed Downlighter (under cabinet/fly pelmet etc)		Consumer unit		

PLEASE NOTE
FOR CONSTRUCTION PURPOSES REFER TO THE DIMENSIONS IN MILLIMETRES. (DIMENSIONS IN BRACKETS ARE APPROXIMATIONS).

STATELY ALBION LTD

Unit 20 Darren Drive
Prince Of Wales Industrial Estate
Abercarn
Newport, Gwent
NP11 5AR

TEL: 01495 244472
FAX: 01495 248939
EMAIL: sales@stately-albion.co.uk
WEB: www.stately-albion.co.uk

REVISIONS	
REVISED: **/**/**	**

DRAWING NUMBER:	CHAT GOLD 40x20
DRAWN BY:	**
SCALE:	1:25 on A1/1:50 on A3
DATE:	**/**/**
CUSTOMER NAME:	CHATSWORTH GOLD (EST NO: *****)